


# EXISTING BUILDING PLAN OF PRINCESS GIRL'S COLLEGE AT LAMIYA ROAD KHATU SHYAMJI SIKAR (RAJ.)


NAME OF COURSE :- THREE YEAR COURSE B.A. , B.SC.

KHASRA NO. = 4981/2666 - 2500 SQ.Mtr.  
4980/2666 - 1900 SQ.Mtr.  
3096/ - 3900 SQ.Mtr.  
Total Area - 8300 SQ.Mtr.

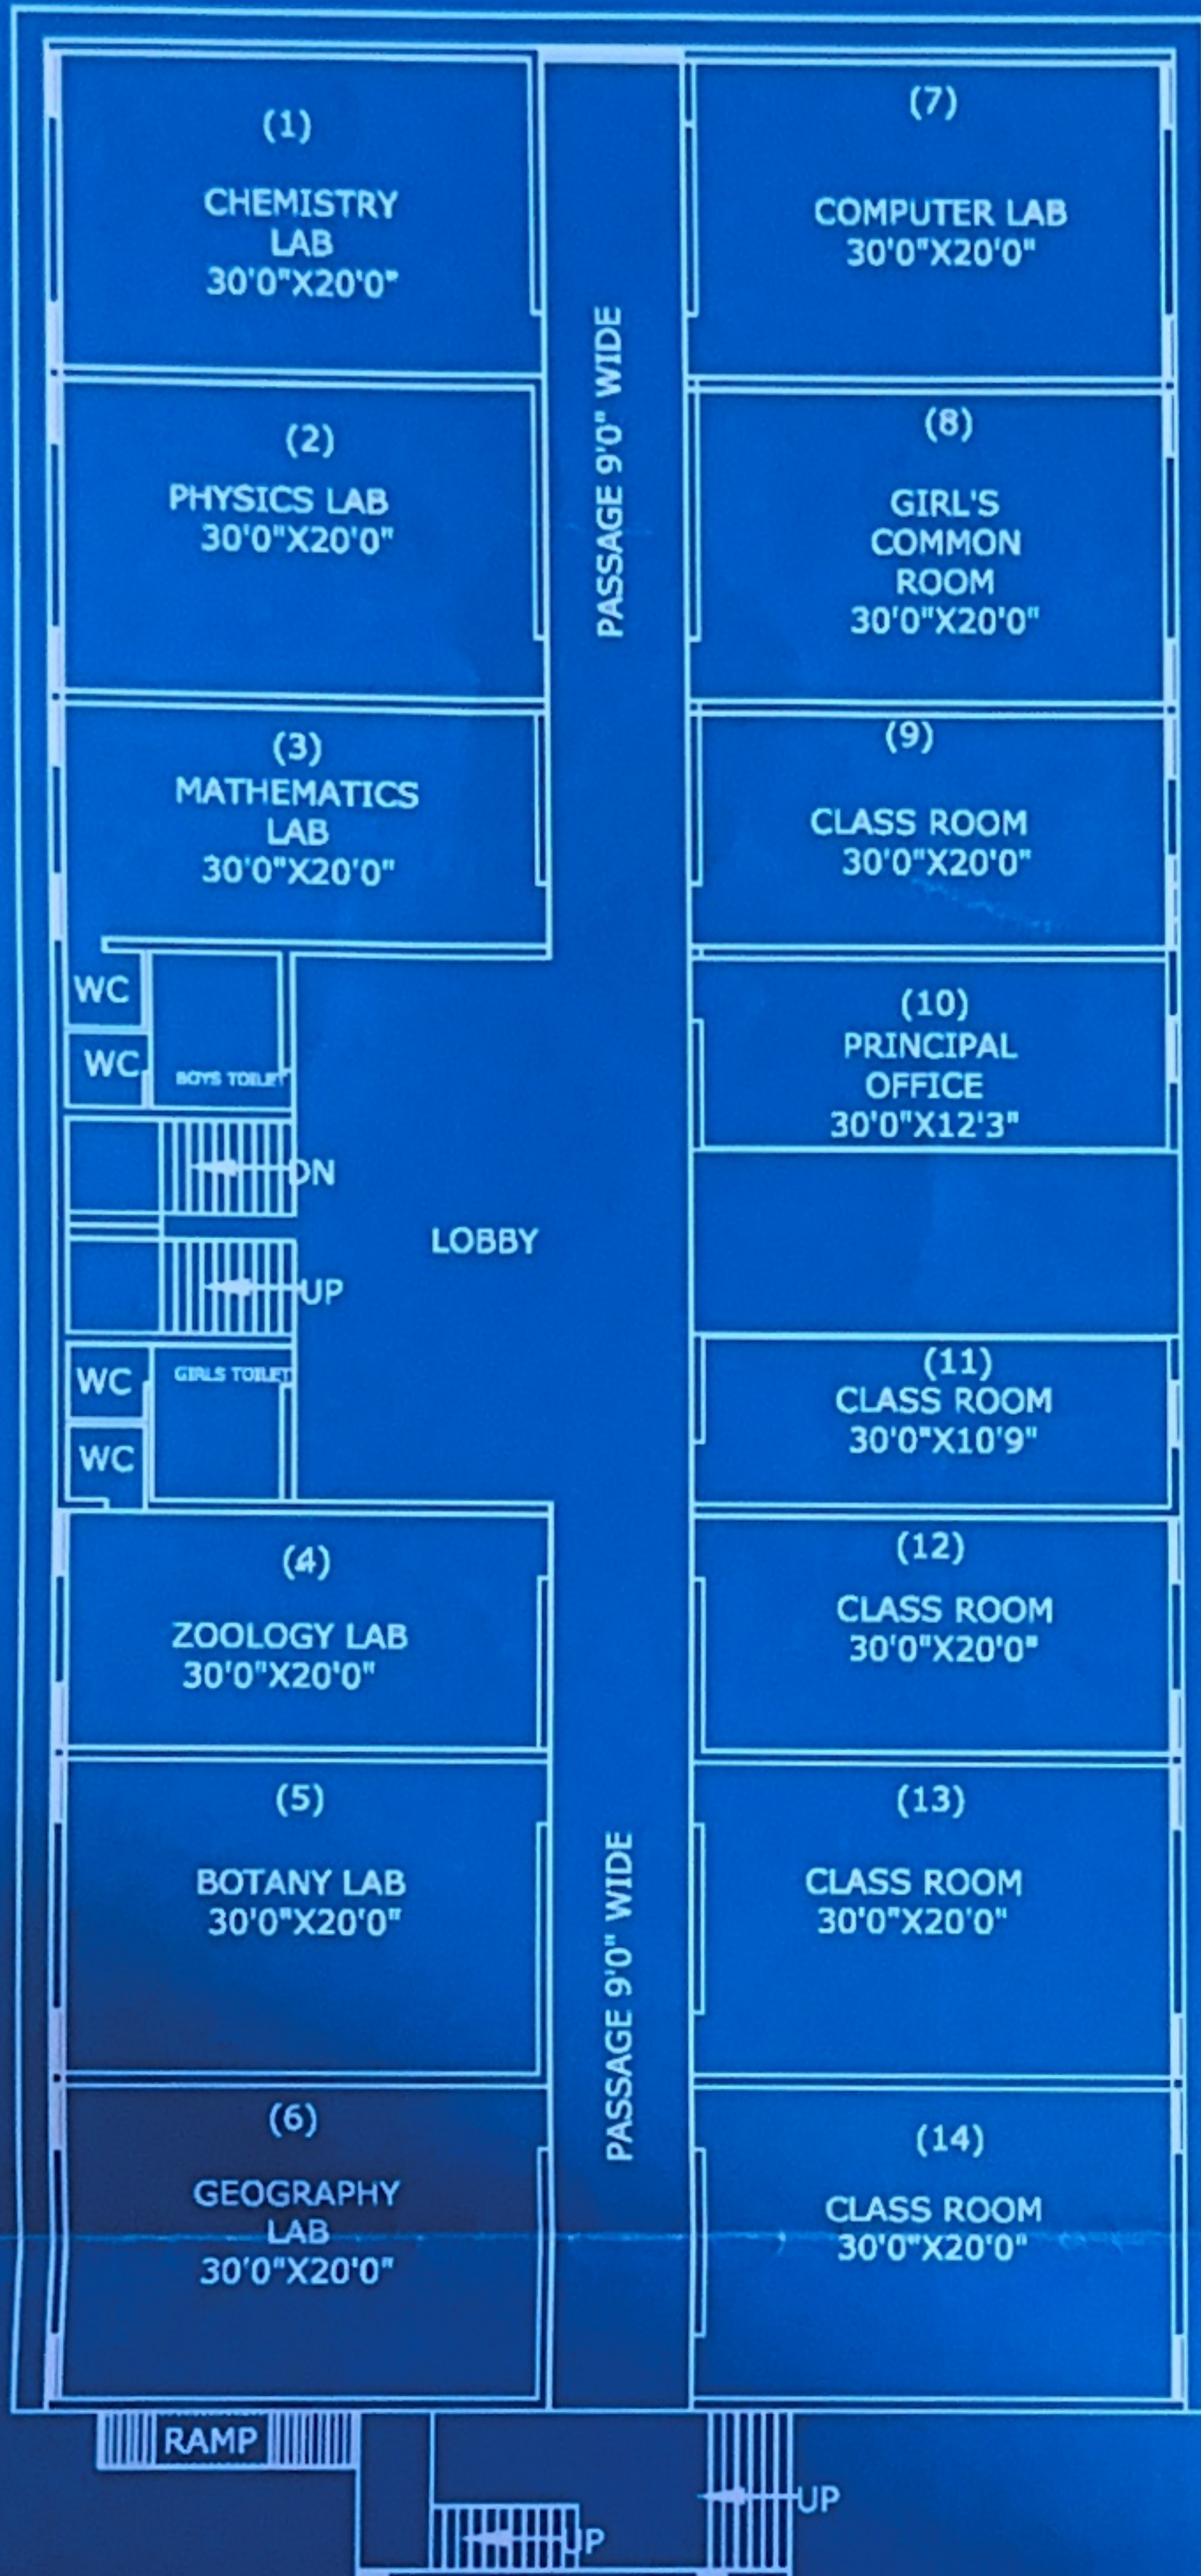

GROUND FLOOR PLAN

GROUND FLOOR AREA= 3456.00 SQ.Mtr.  
FIRST FLOOR AREA= 3456.00 SQ.Mtr.  
TOTAL= 6912.00 SQ.Mtr.

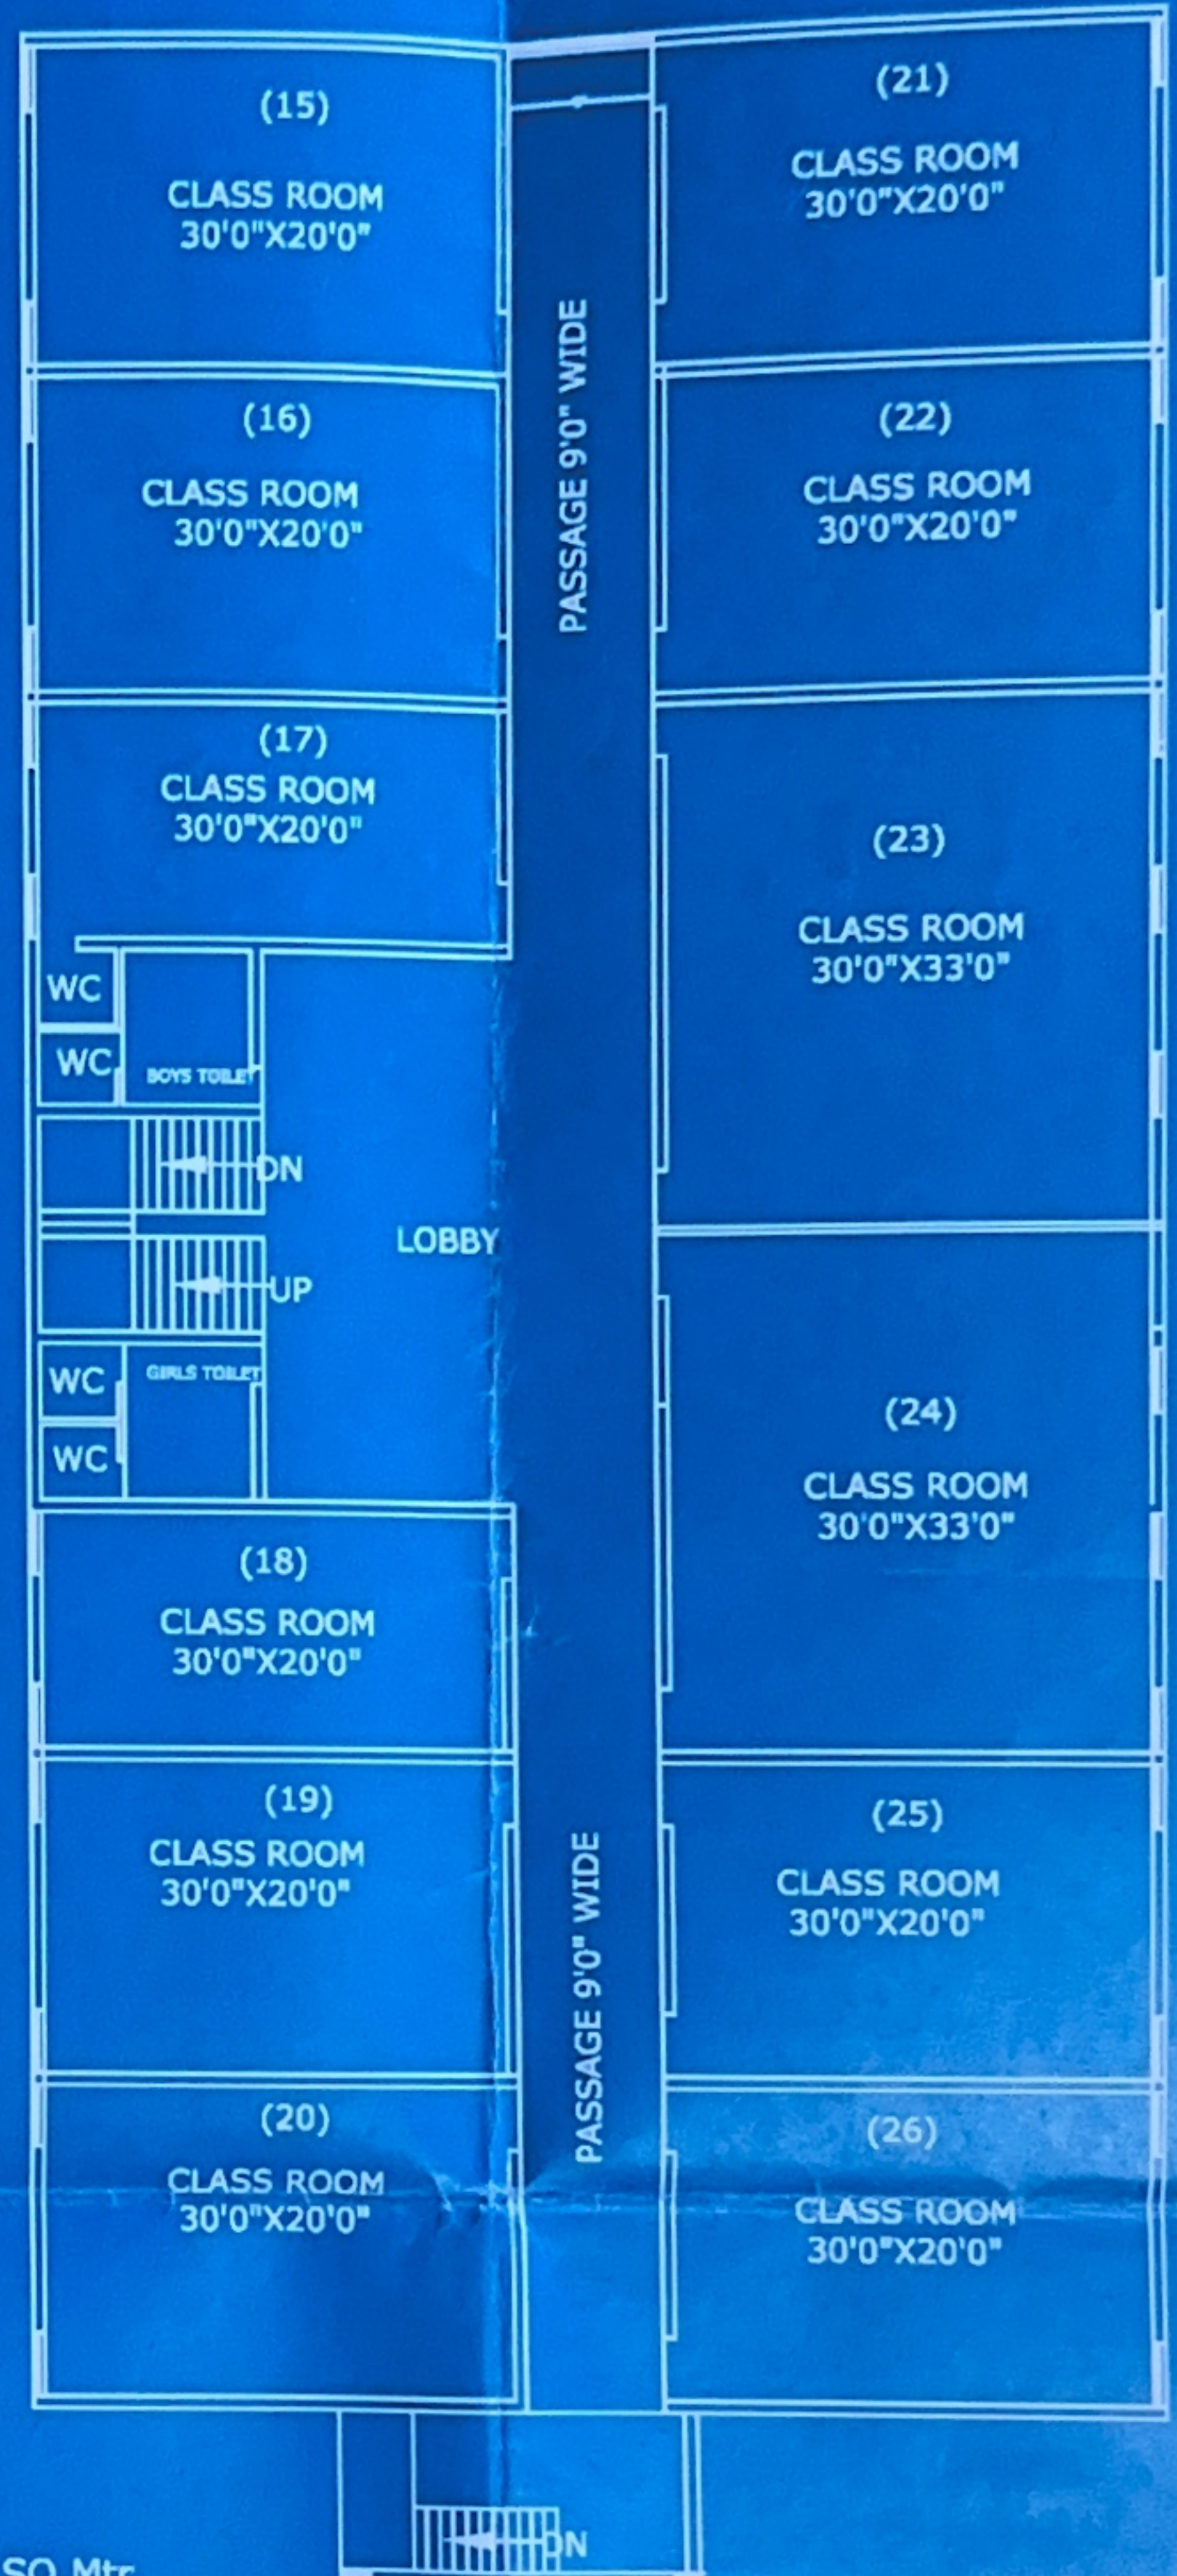

FIRST FLOOR PLAN

*Handwritten signature*  
अध्यक्ष  
प्रेसिडेंट शिक्षण समिती  
काठगुजरी, सीकर, राजस्थान

*Handwritten signature*  
अध्यक्ष  
प्रेसिडेंट शिक्षण समिती  
काठगुजरी, सीकर, राजस्थान